



25 Navvy Jack Road Canadian VIC


4 2 2

Discover the allure of this exquisite north-facing residence nestled in a serene Canadian enclave, set on an expansive 492m² (approx) parcel of land. Unveiling a rich history tied to the gold mining industry, this locale played a pivotal role in shaping the region during the 19th century. Embrace a lifestyle where suburban charm, verdant park lands and local conveniences seamlessly intertwine, all within proximity to esteemed schools. Step into a world of elegance as the home welcomes you with a captivating brick veneer facade, meticulously landscaped front lawns and enchanting gardens featuring a graceful Japanese Maple. The interior exudes sophistication, boasting sprawling 2.7m ceiling heights adorned with square set finishes and pendant wall lighting. This residence encompasses four generously appointed bedrooms. The master suite indulges you with a walk ...

Price : \$ 567,000
Land Size : 492 sqm
View : <https://www.ballaratrealestate.com.au/sale/vic/ballarat-western-district/canadian/residential/house/7816944>




Lachlan Sylvia
03 53312233
0458 068 234

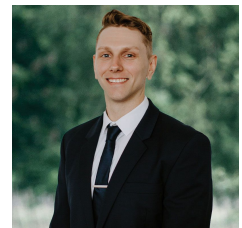

Chris Just
0438 235 293



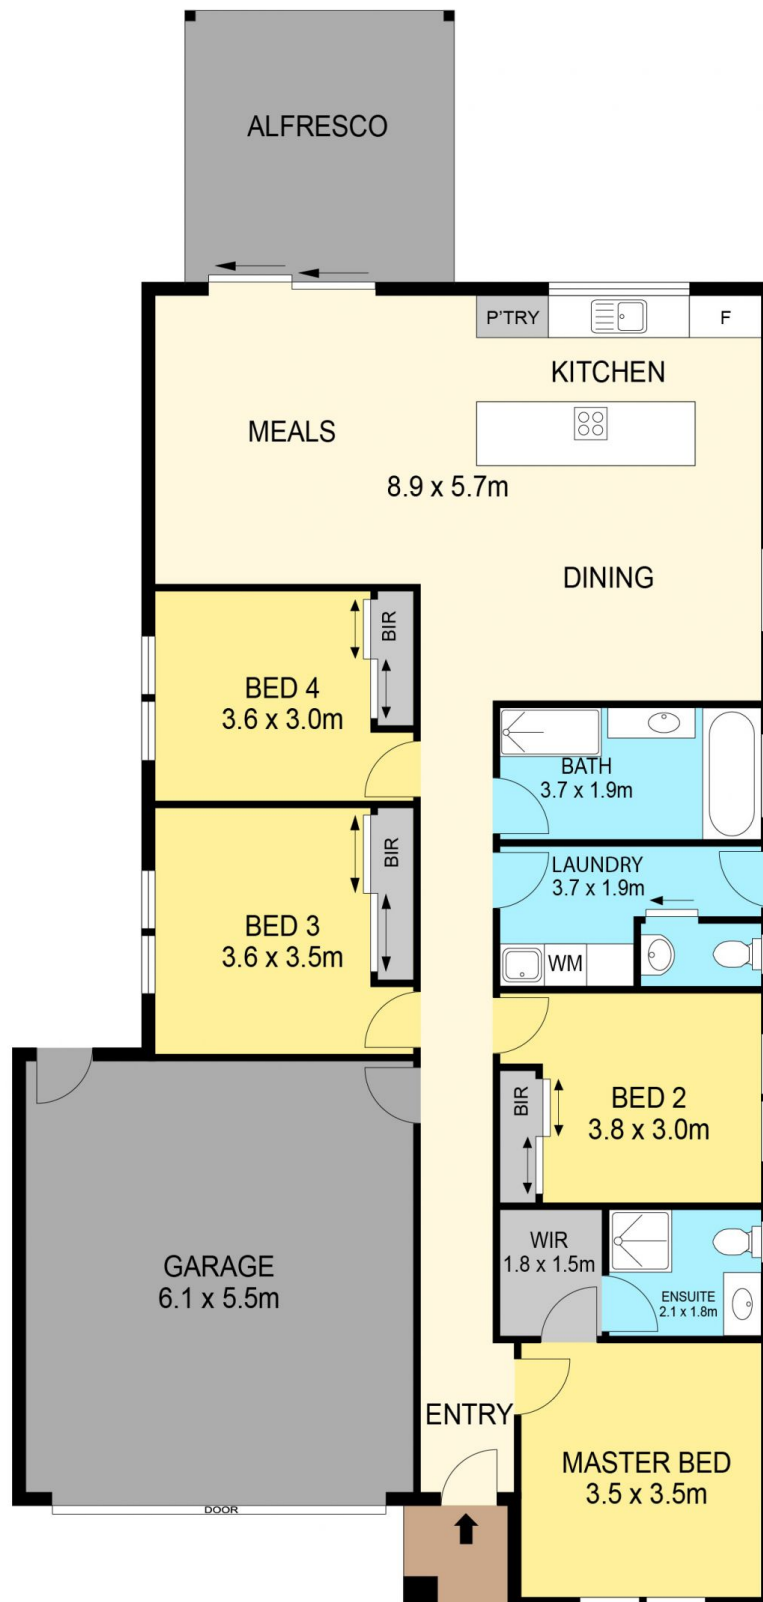

DISCLAIMER

PLANS SHOWN ARE FOR MARKETING PURPOSES ONLY, ALL DIMENSIONS ARE APPROXIMATE AND NOT TO SCALE. THEY ARE SUBJECT TO ERRORS AND INACCURACIES AND NO LIABILITY WILL BE ACCEPTED. INTERESTED PARTIES SHOULD MAKE THEIR OWN INQUIRES.

Ballarat
Real Estate

