



208 & 208A La Trobe Street Redan VIC


4 2 4

Nestled in the charming neighborhood of Redan, these two renovated dwellings sit on a spacious 511m² (approx) plot of land, offering a perfect blend of modern comfort and classic charm. Located just moments from the vibrant Ballarat CBD, you'll enjoy easy access to retail shopping, supermarkets, hospitals, essential services, and top-rated schools. This prime location ensures that everything you need is within reach, making it an ideal place to call home.

Main home features;

- Three spacious bedrooms, two with ceiling fans, and one with a built-in robe.
- Family bathroom boasts a stylish vanity, a freestanding bath, a spacious shower, and a separate toilet for added


Price : \$ 600,000
Land Size : 511 sqm
View : <https://www.ballaratrealestate.com.au/sale/vic/ballarat-western-district/redan/residential/house/8042291>

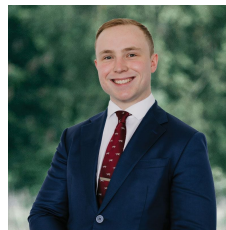


Lachlan Sylvia
03 53312233
0458 068 234



David Morrison
5331 2233
0438 342 227

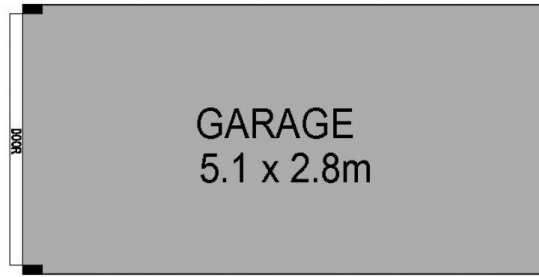

(NOT IN POSITON)

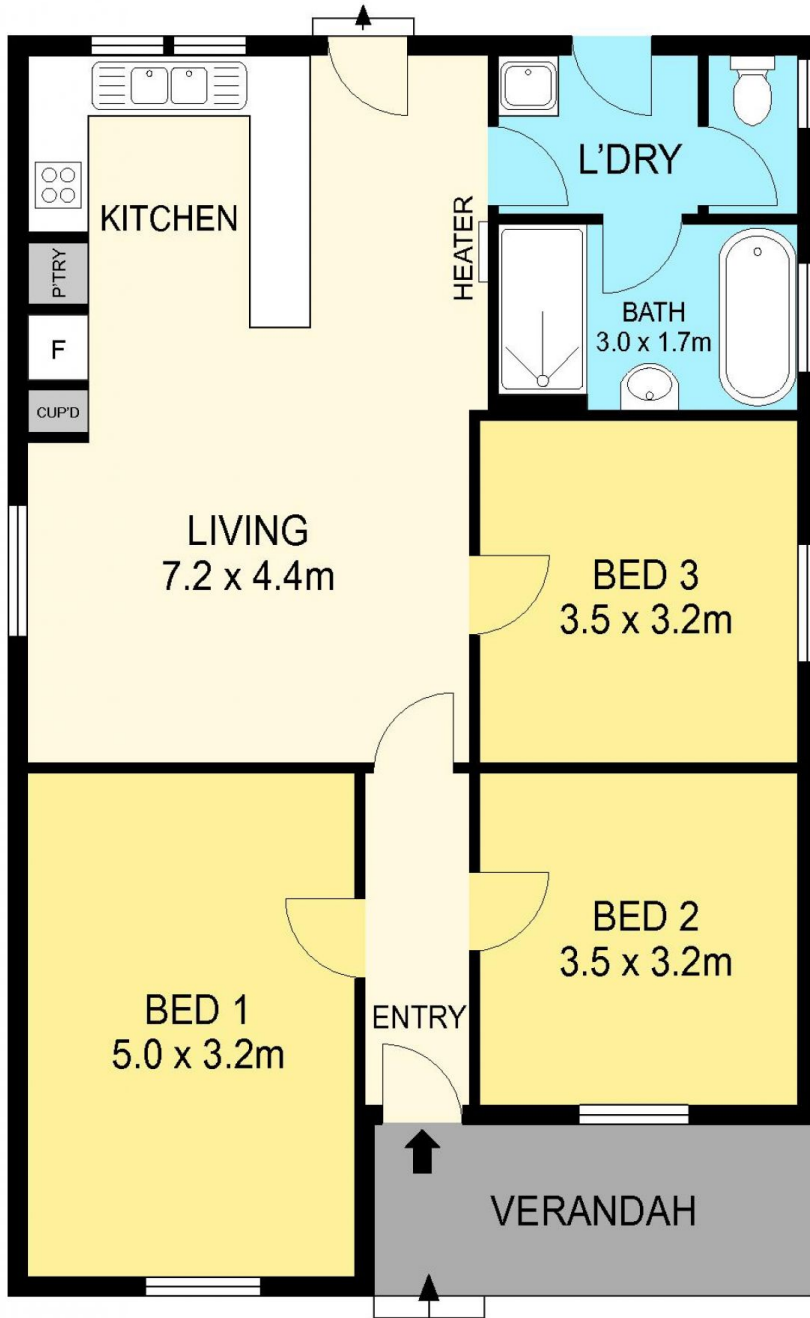


DISCLAIMER

PLANS SHOWN ARE FOR MARKETING PURPOSES ONLY, ALL DIMENSIONS ARE APPROXIMATE AND NOT TO SCALE. THEY ARE SUBJECT TO ERRORS AND INACCURACIES AND NO LIABILITY WILL BE ACCEPTED. INTERESTED PARTIES SHOULD MAKE THEIR OWN INQUIRES.

Ballarat
Real Estate



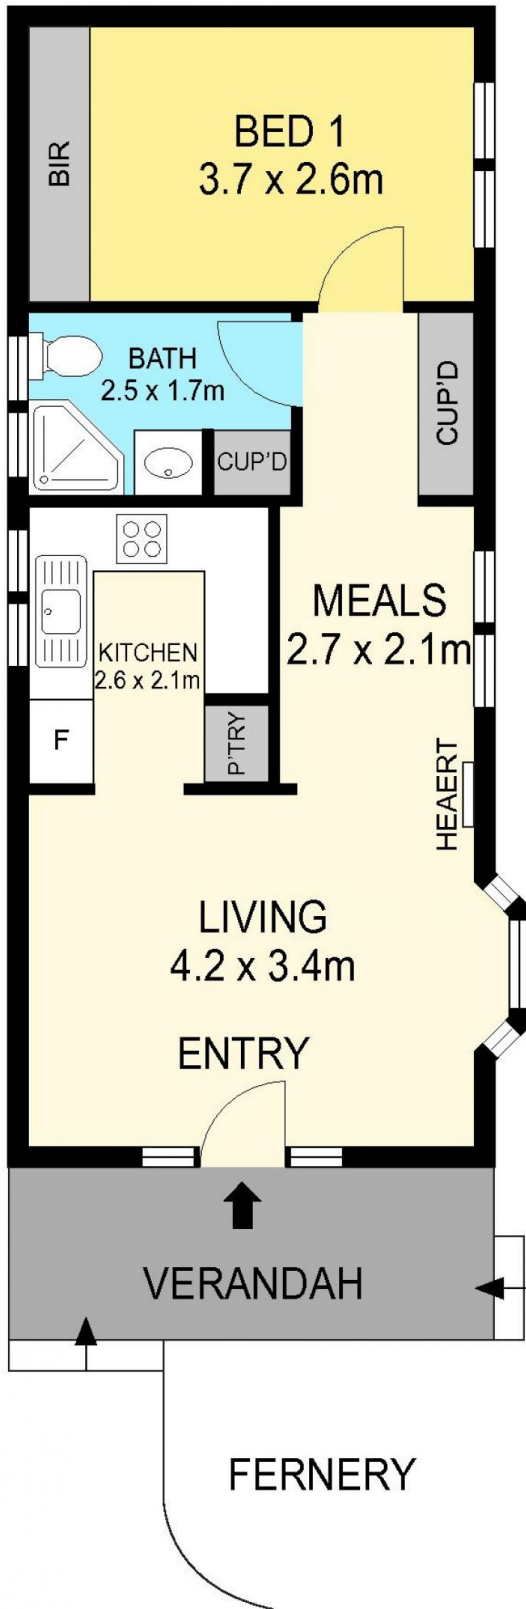

(NOT IN POSITION)



(NOT IN POSITION)

DISCLAIMER

PLANS SHOWN ARE FOR MARKETING PURPOSES ONLY, ALL DIMENSIONS ARE APPROXIMATE AND NOT TO SCALE. THEY ARE SUBJECT TO ERRORS AND INACCURACIES AND NO LIABILITY WILL BE ACCEPTED. INTERESTED PARTIES SHOULD MAKE THEIR OWN INQUIRES.

Ballarat
Real Estate

